



© COPYRIGHT 2007 ASPEN BUILDERS INC.
UNAUTHORIZED USE IS STRICTLY PROHIBITED.

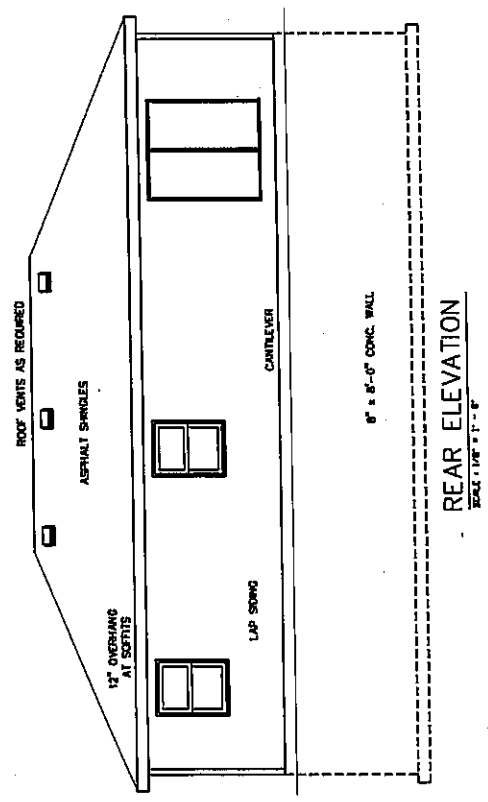


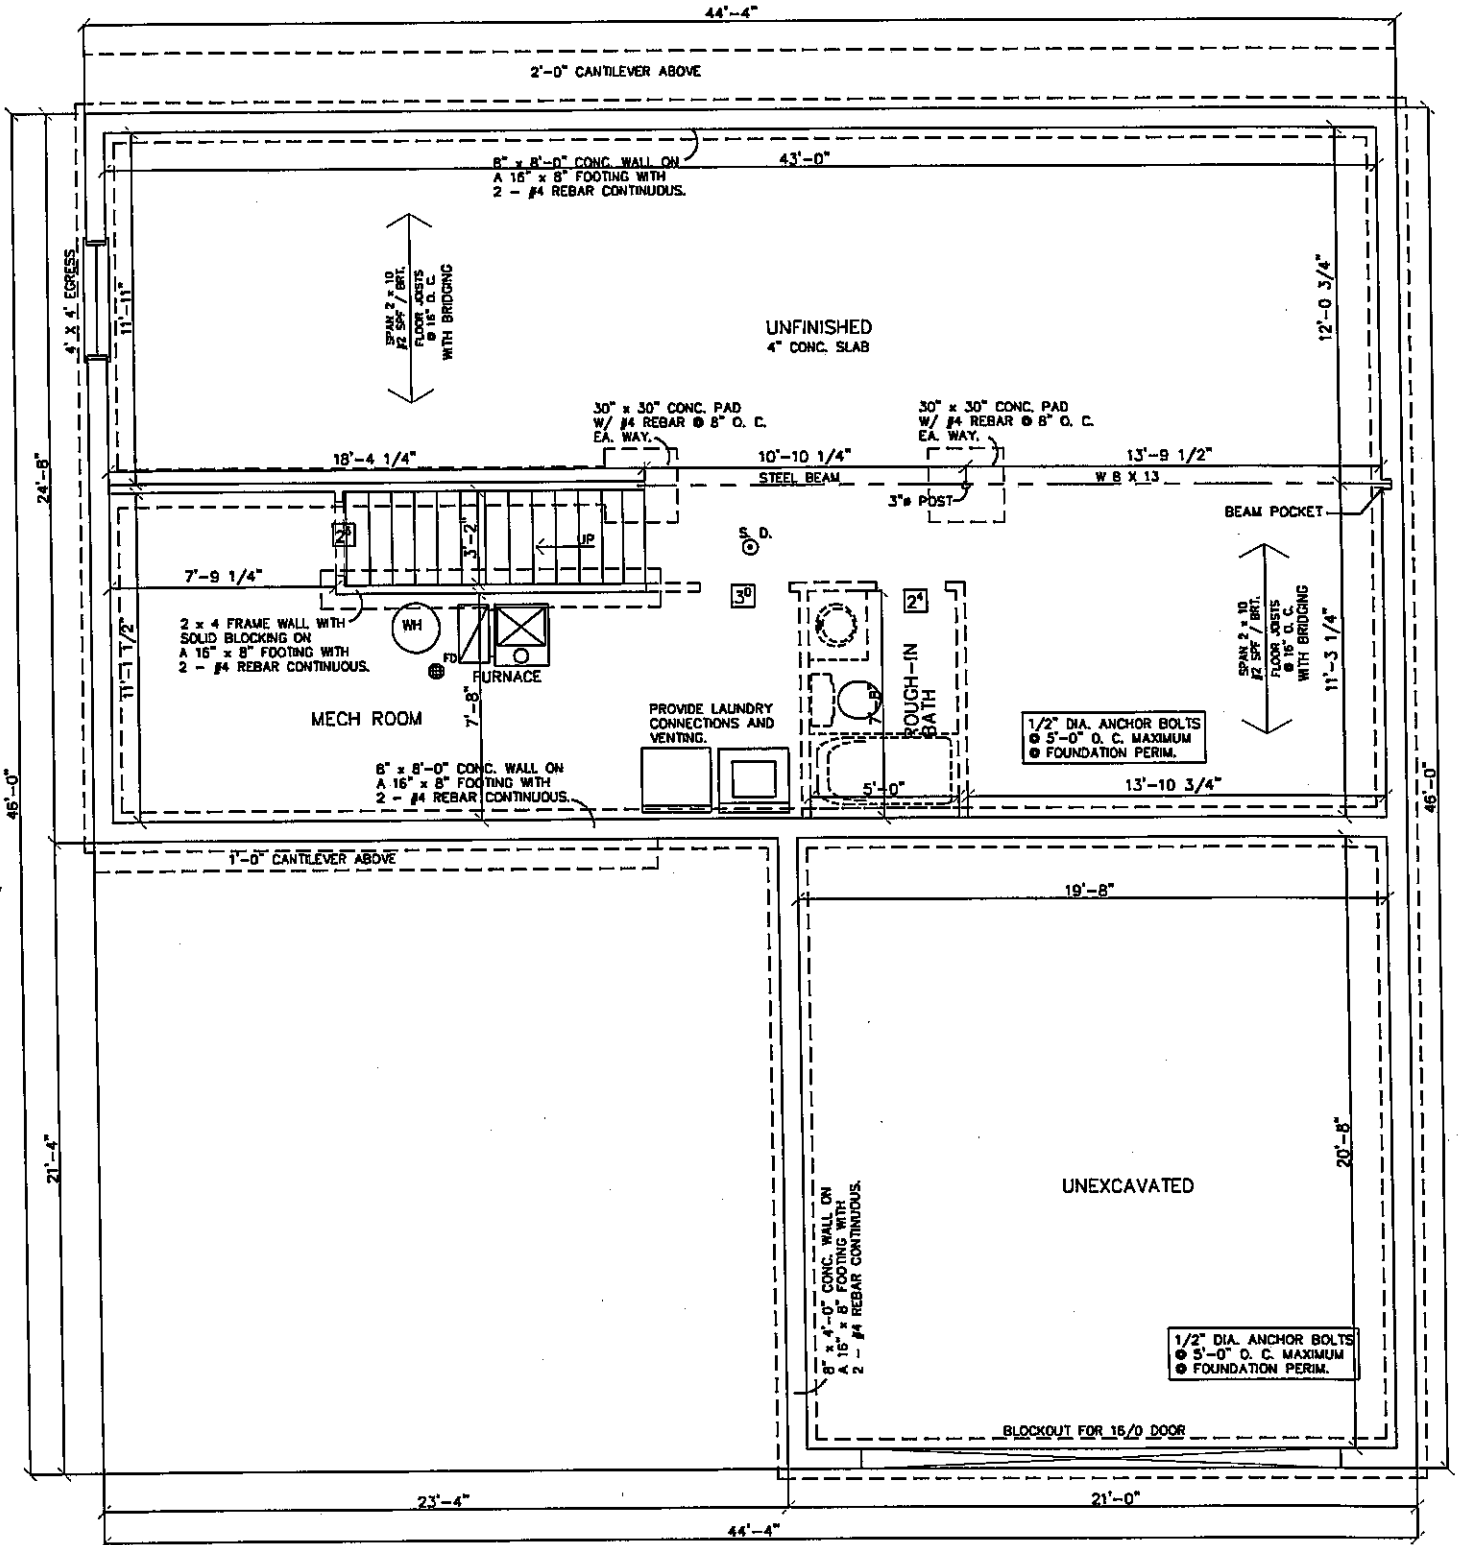

FOUNDATION PLAN

UNFINISHED: 1097 SQ. FT.


SCALE: 1/4" = 1' - 0"

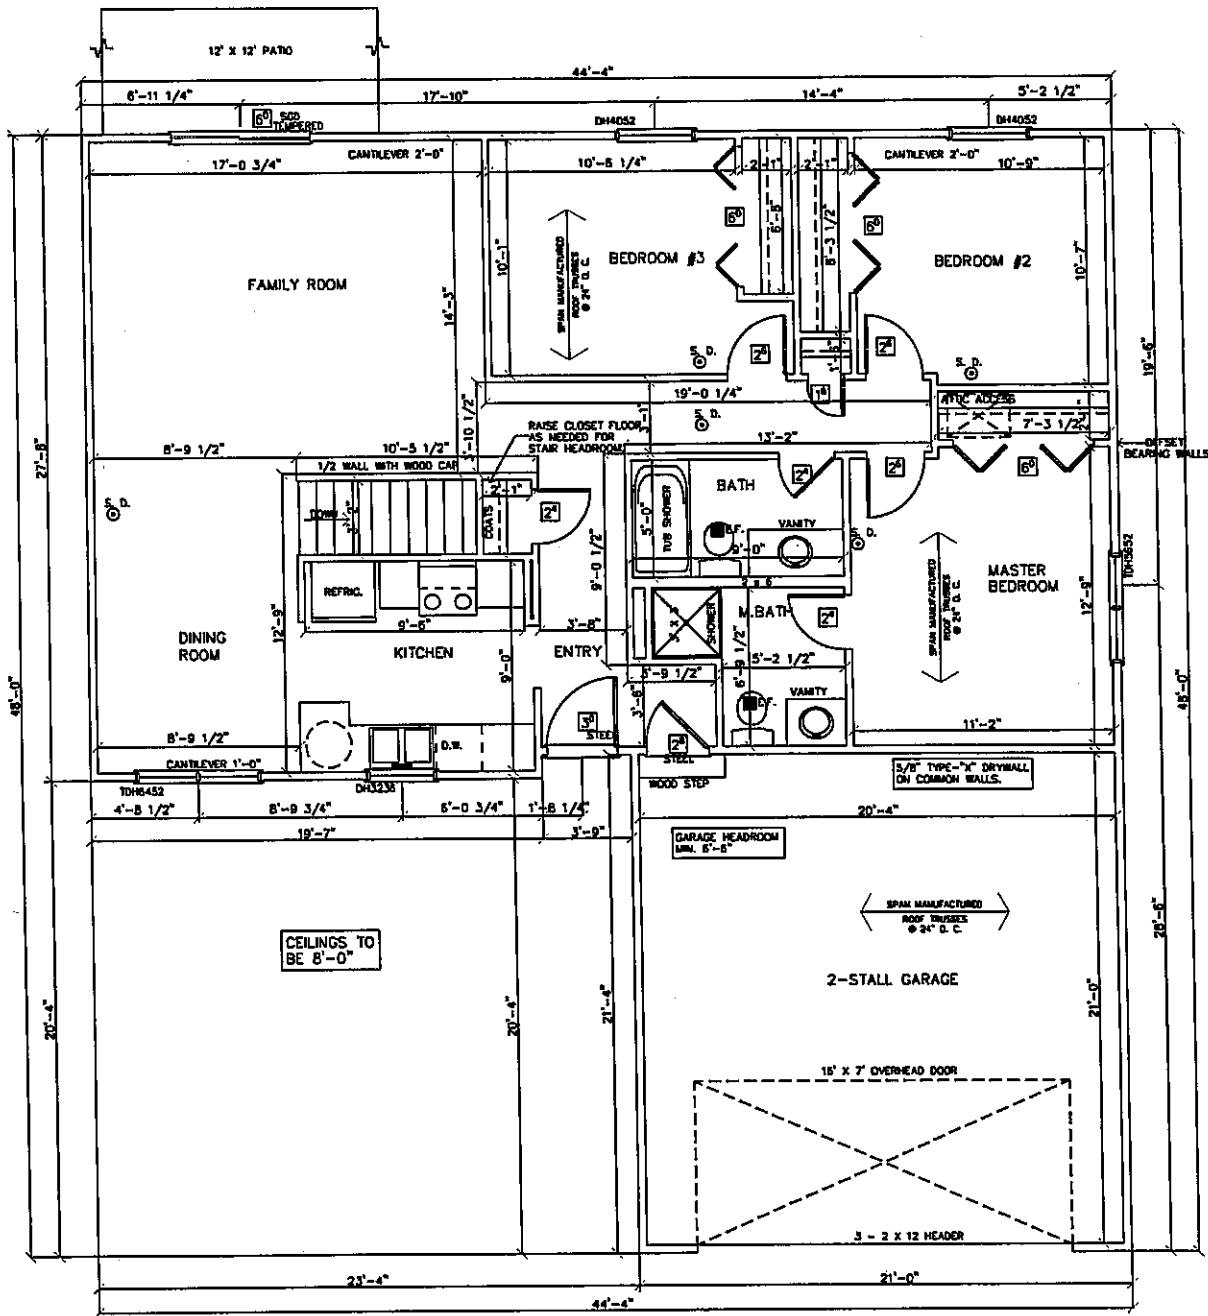


MAIN LEVEL FLOOR PLAN

SCALE: 1/4" = 1' - 0"


FINISHED: 1204 SQ. FT.
GARAGE: 427 SQ. FT.

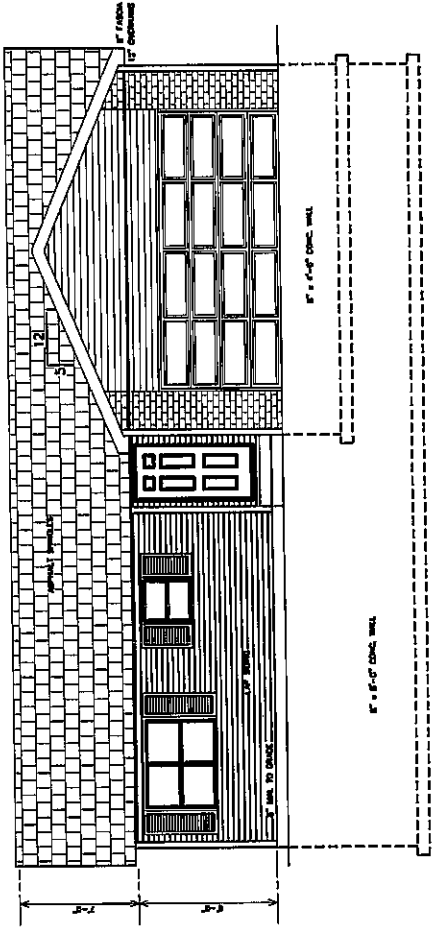


FRONT ELEVATION
SCALE: 1/8" = 1' - 0"

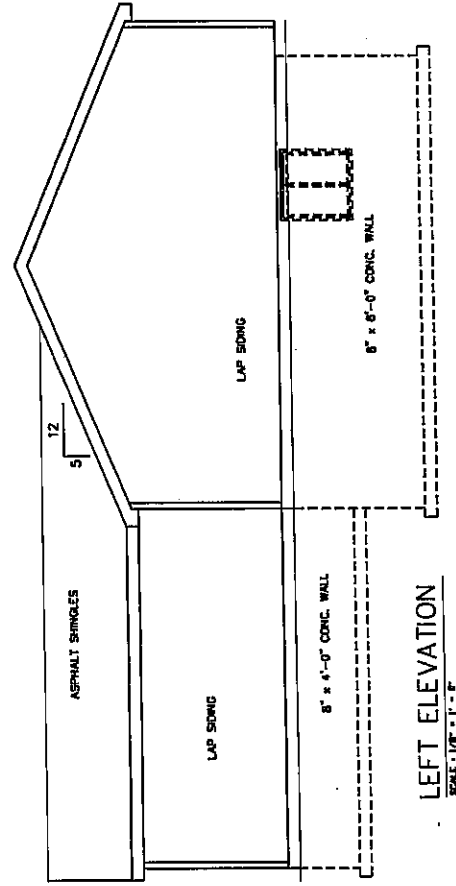

LEFT ELEVATION
SCALE: 1/8" = 1' - 0"

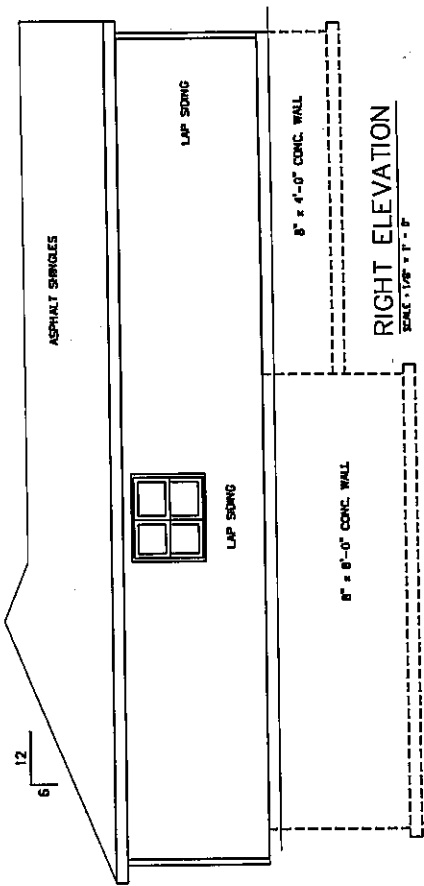

RIGHT ELEVATION
SCALE: 1/8" = 1' - 0"

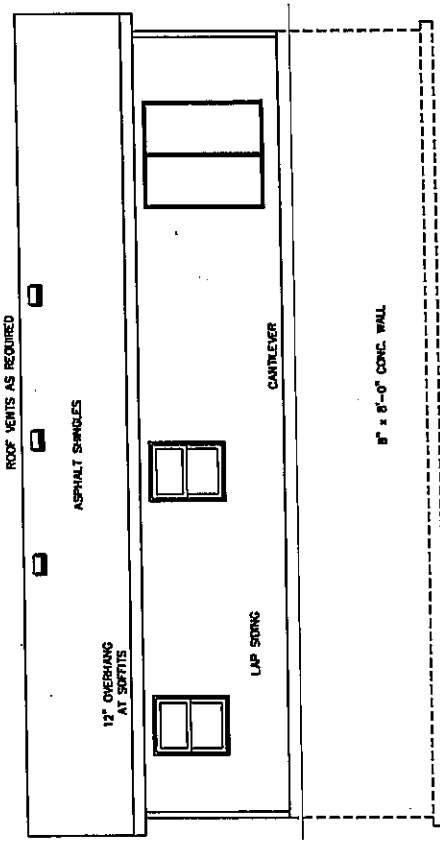


REAR ELEVATION
SCALE: 1/8" = 1' - 0"

© COPYRIGHT 2007 ASPEN BUILDERS INC.

UNAUTHORIZED USE IS STRICTLY PROHIBITED.


ROOF VENTS AS REQUIRED

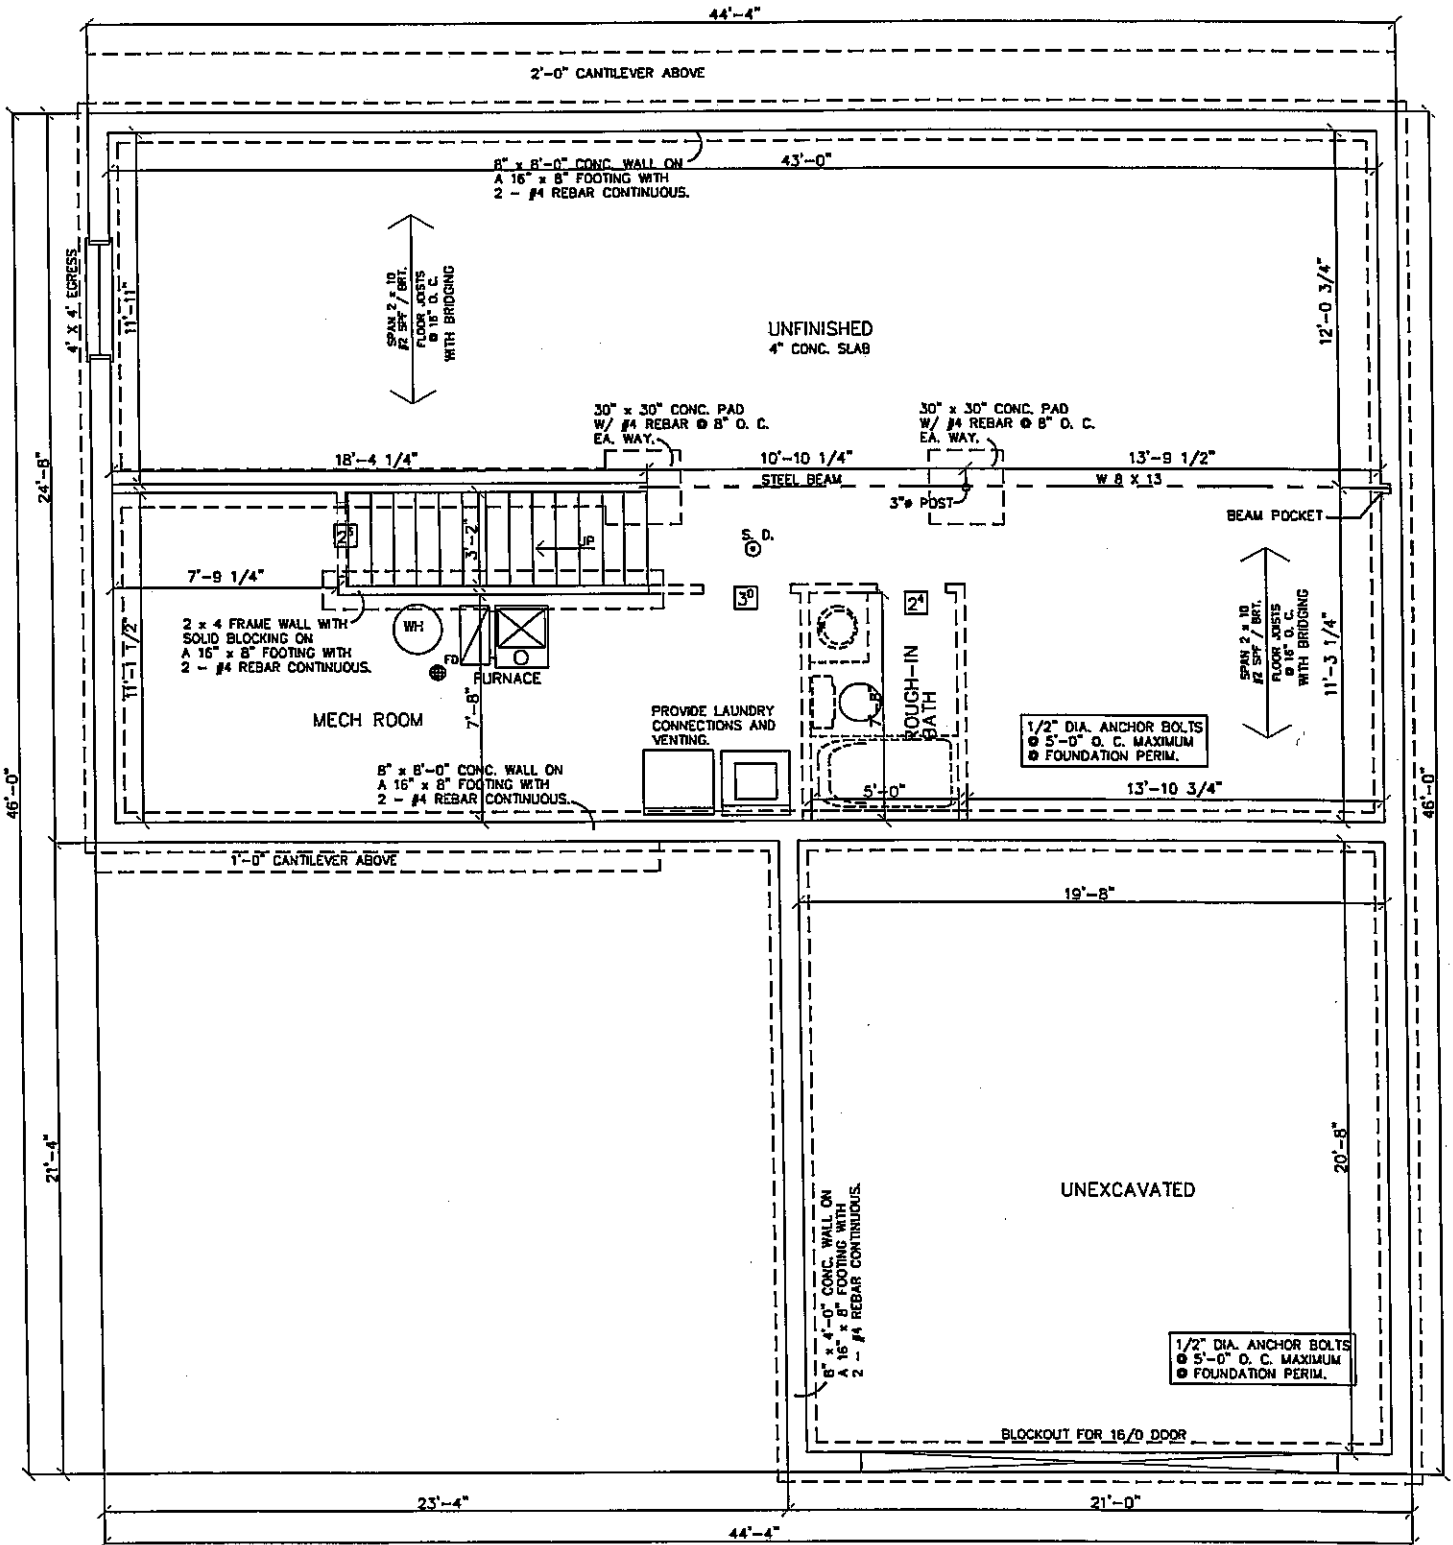


FOUNDATION PLAN

SCALE : 1/4" = 1' - 0"


UNFINISHED: 1097 SQ. FT.

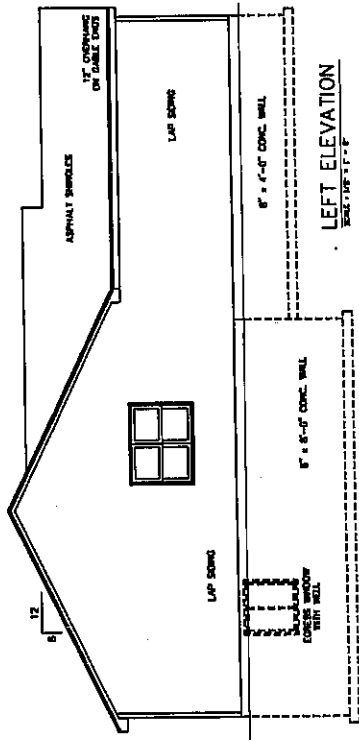


LEFT ELEVATION
SCALE: 1/8" = 1'-0"

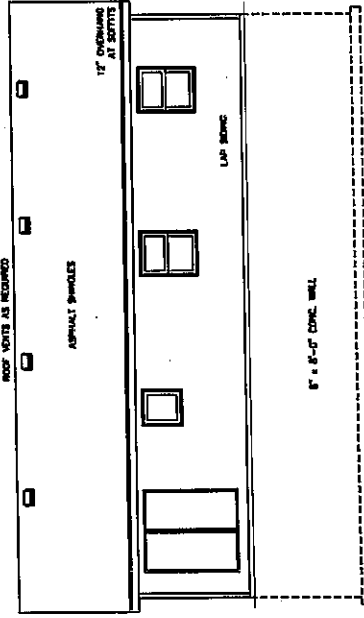


REAR ELEVATION
SCALE: 1/8" = 1'-0"

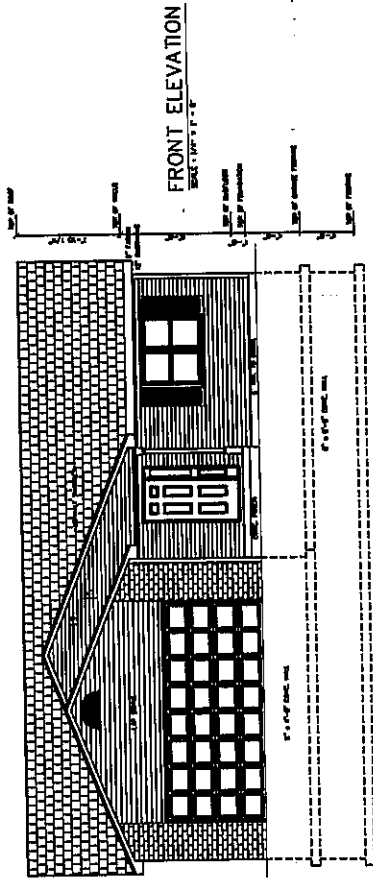

FRONT ELEVATION
SCALE: 1/8" = 1'-0"

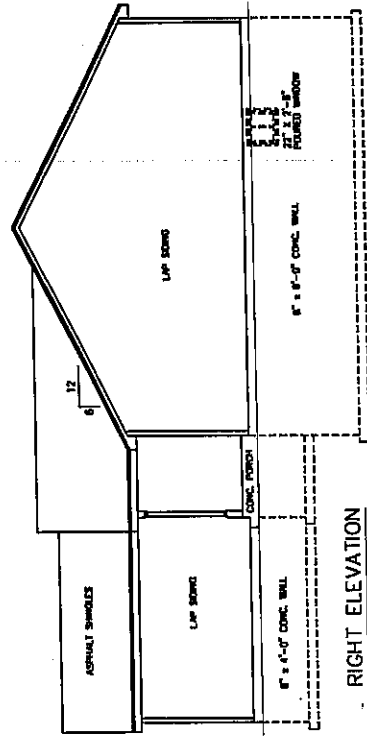

RIGHT ELEVATION
SCALE: 1/8" = 1'-0"

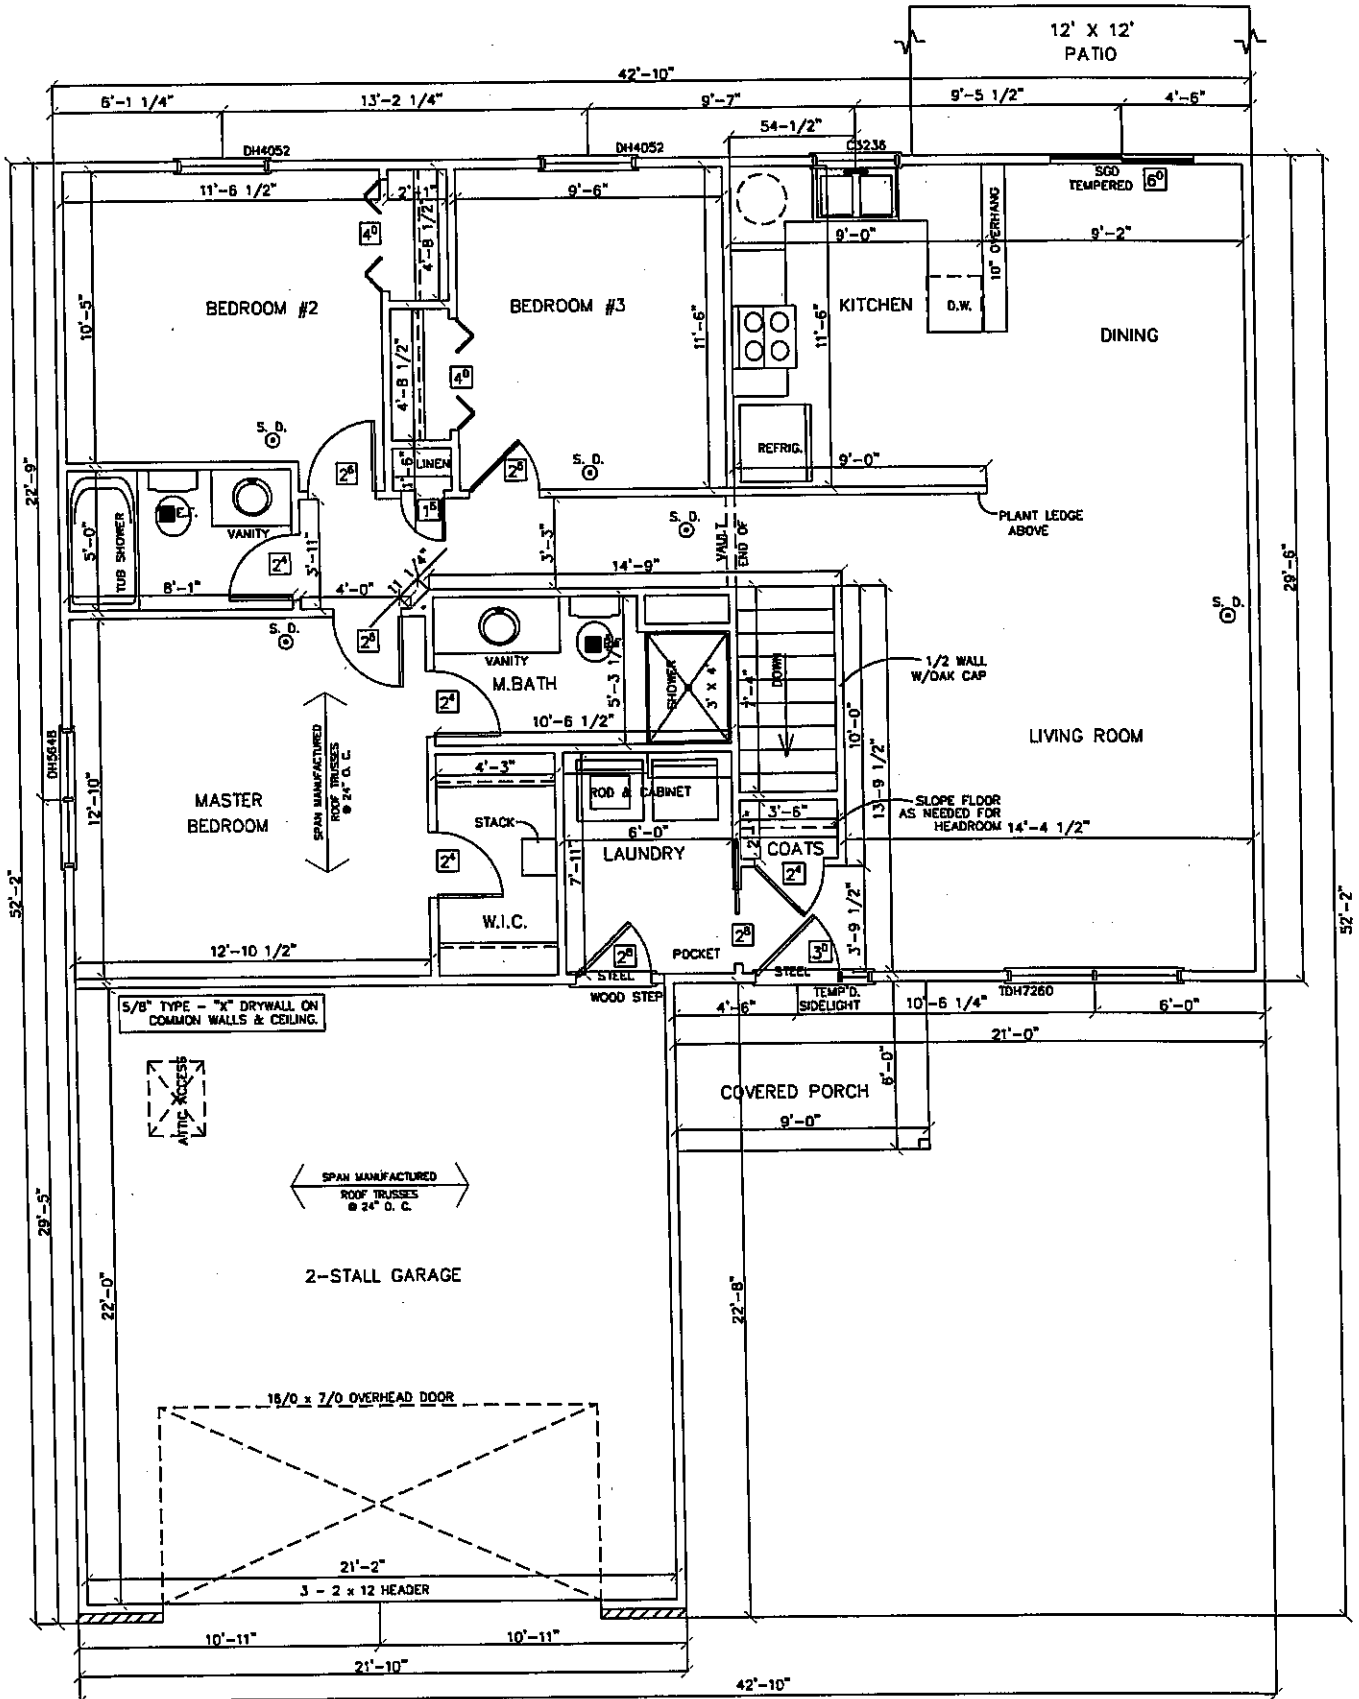

MAIN FLOOR PLAN

SCALE: 1/4" = 1' - 0"

FINISHED = 1264 SQ. FT.

GARAGE = 525 SQ. FT.